


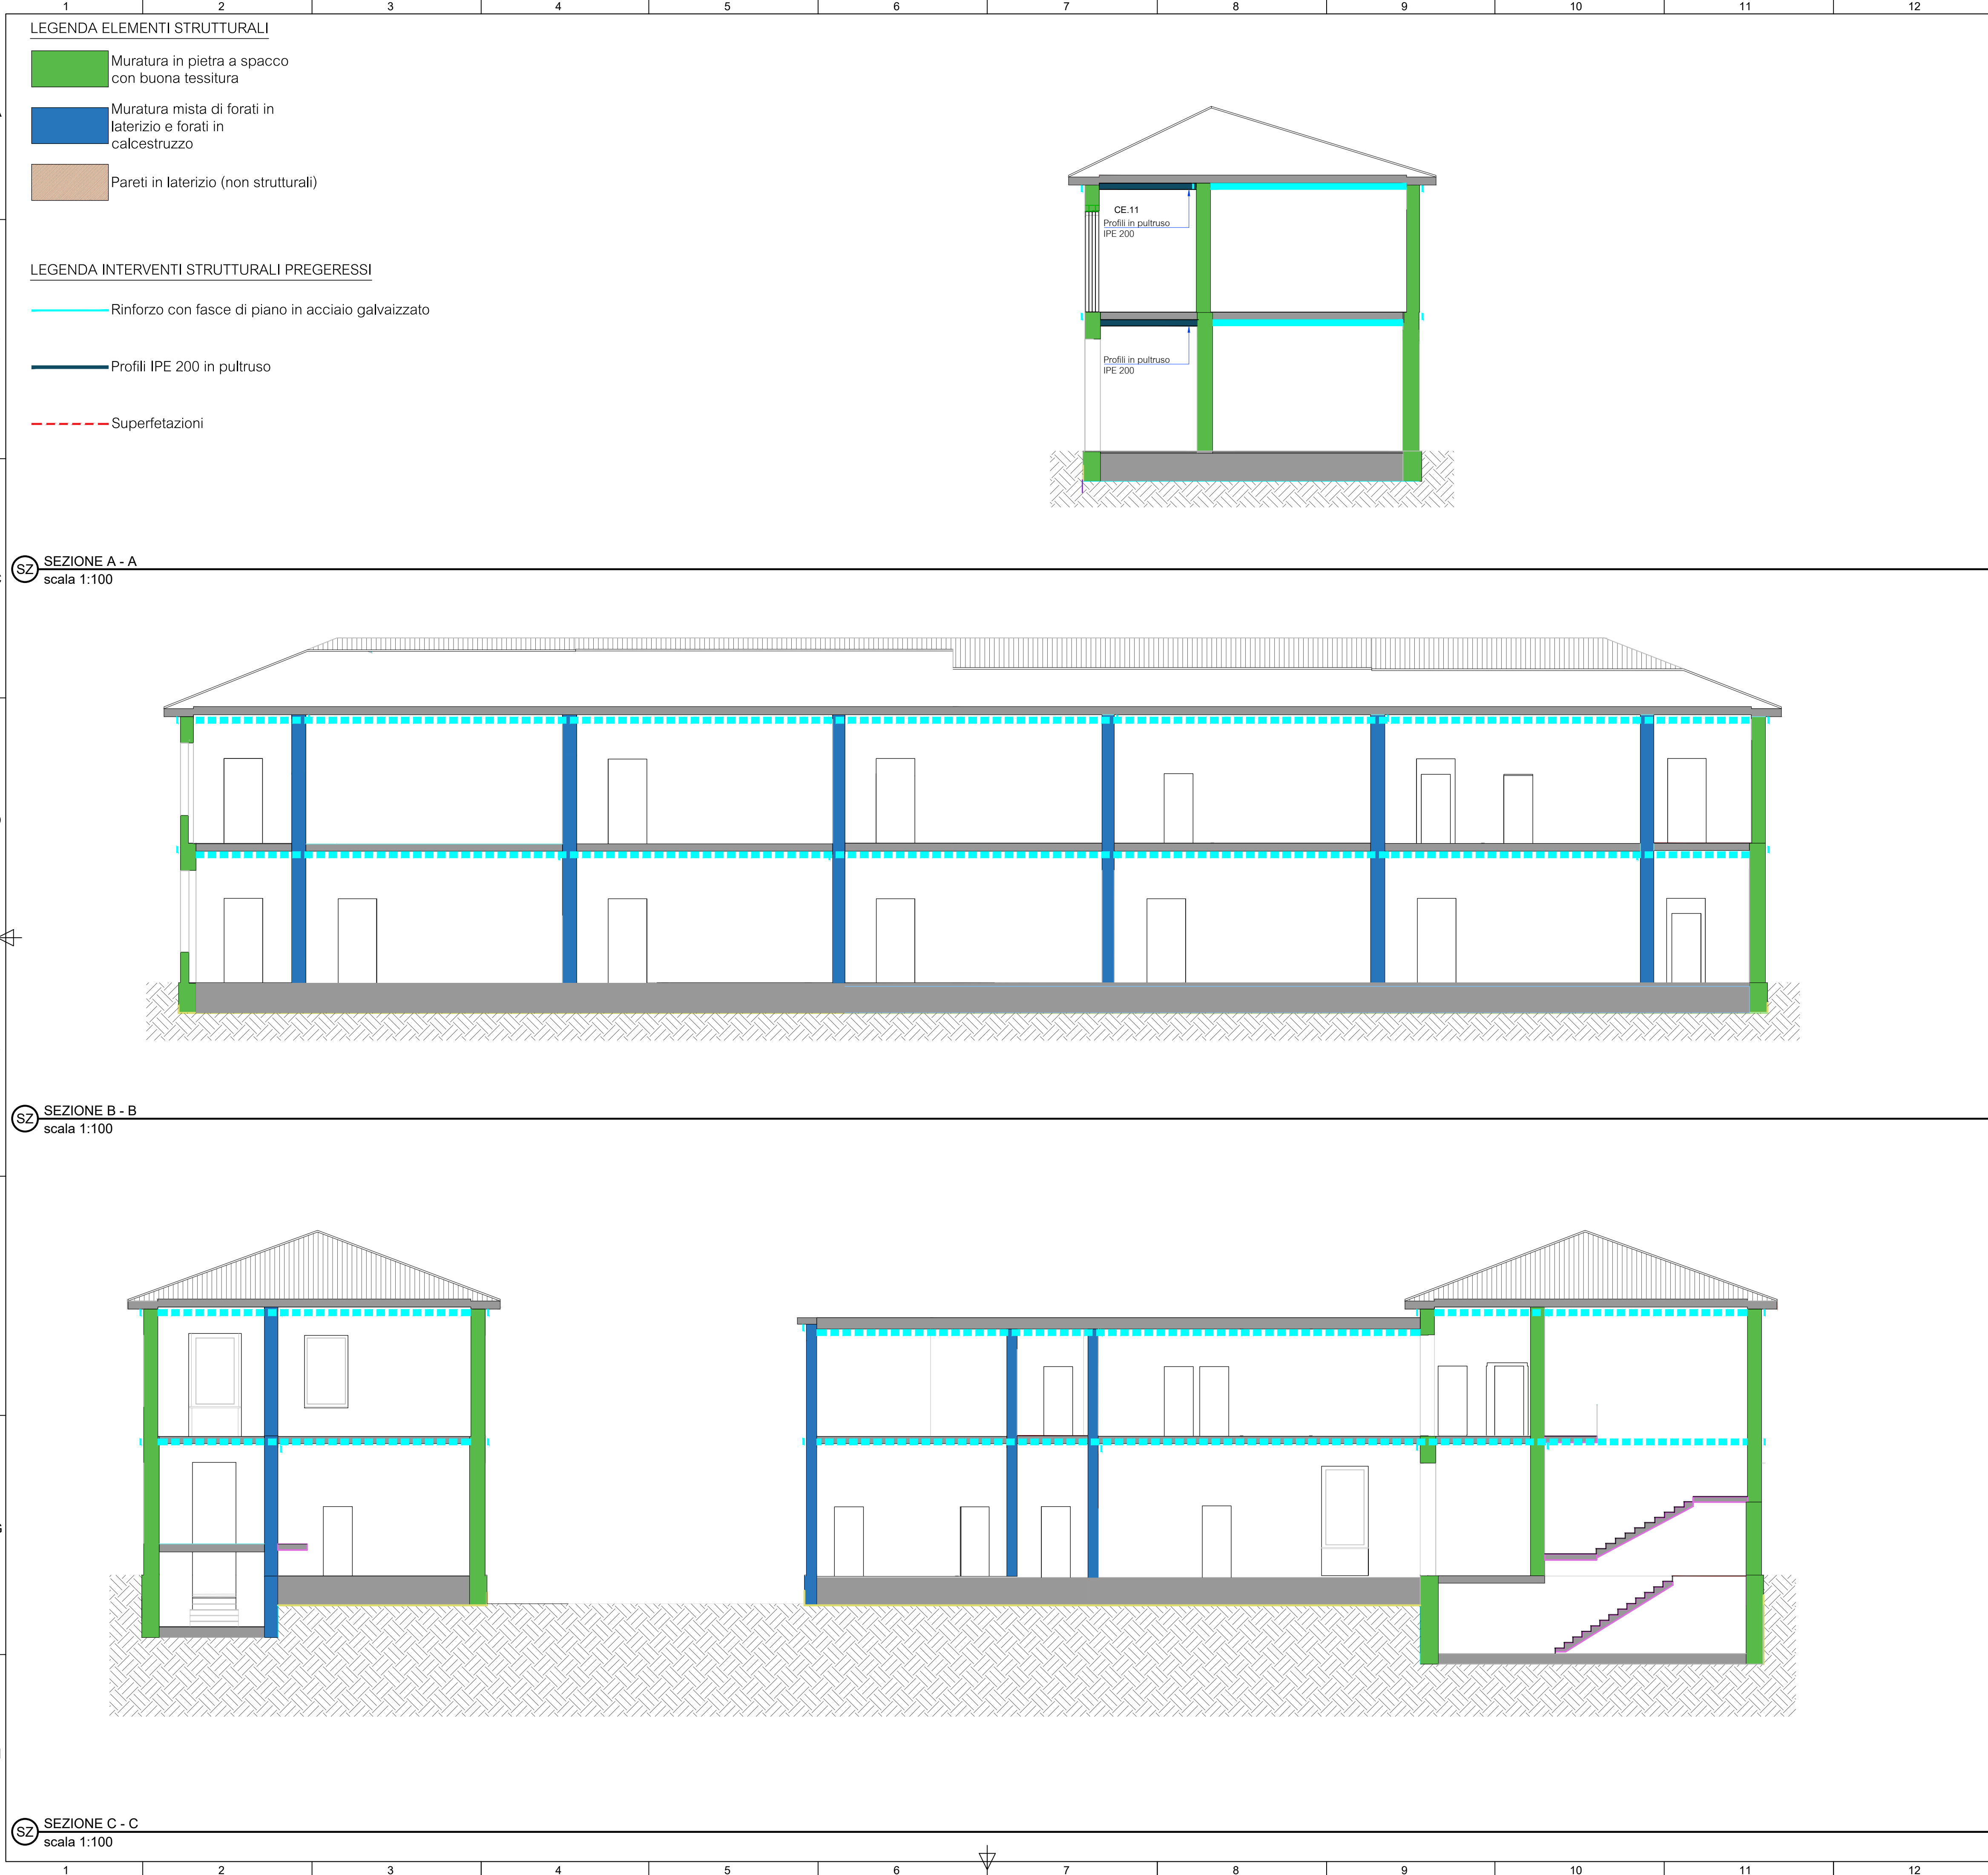

C12/15 - S4

C25/30 - S4 - XC2 - Dmax 20 mm

C25/30 - S4 - XC1 - Dmax 20mm

B450C

S275JR - UNI EN 10025-2 / S275H - UNI EN 10210-1

CLASSE 8.8 - UNI EN ISO 15048-1, EN ISO 4017 e DADI EN ISO 4032

Livello C - UNI EN ISO 15048-1

RESINA EPOSSIDICA BICOMPONENTE

MATTONI PIENI UNI 12X5,5X25 cm, cat. I, fbk ≥ 15 Mpa

MALTA A PRESTAZIONE GARANTITA M10

MALTA ESPANSIVA

</